



1
S7-1

ARENA RIGGING PLAN


SCALE: 1" = 20'-0"

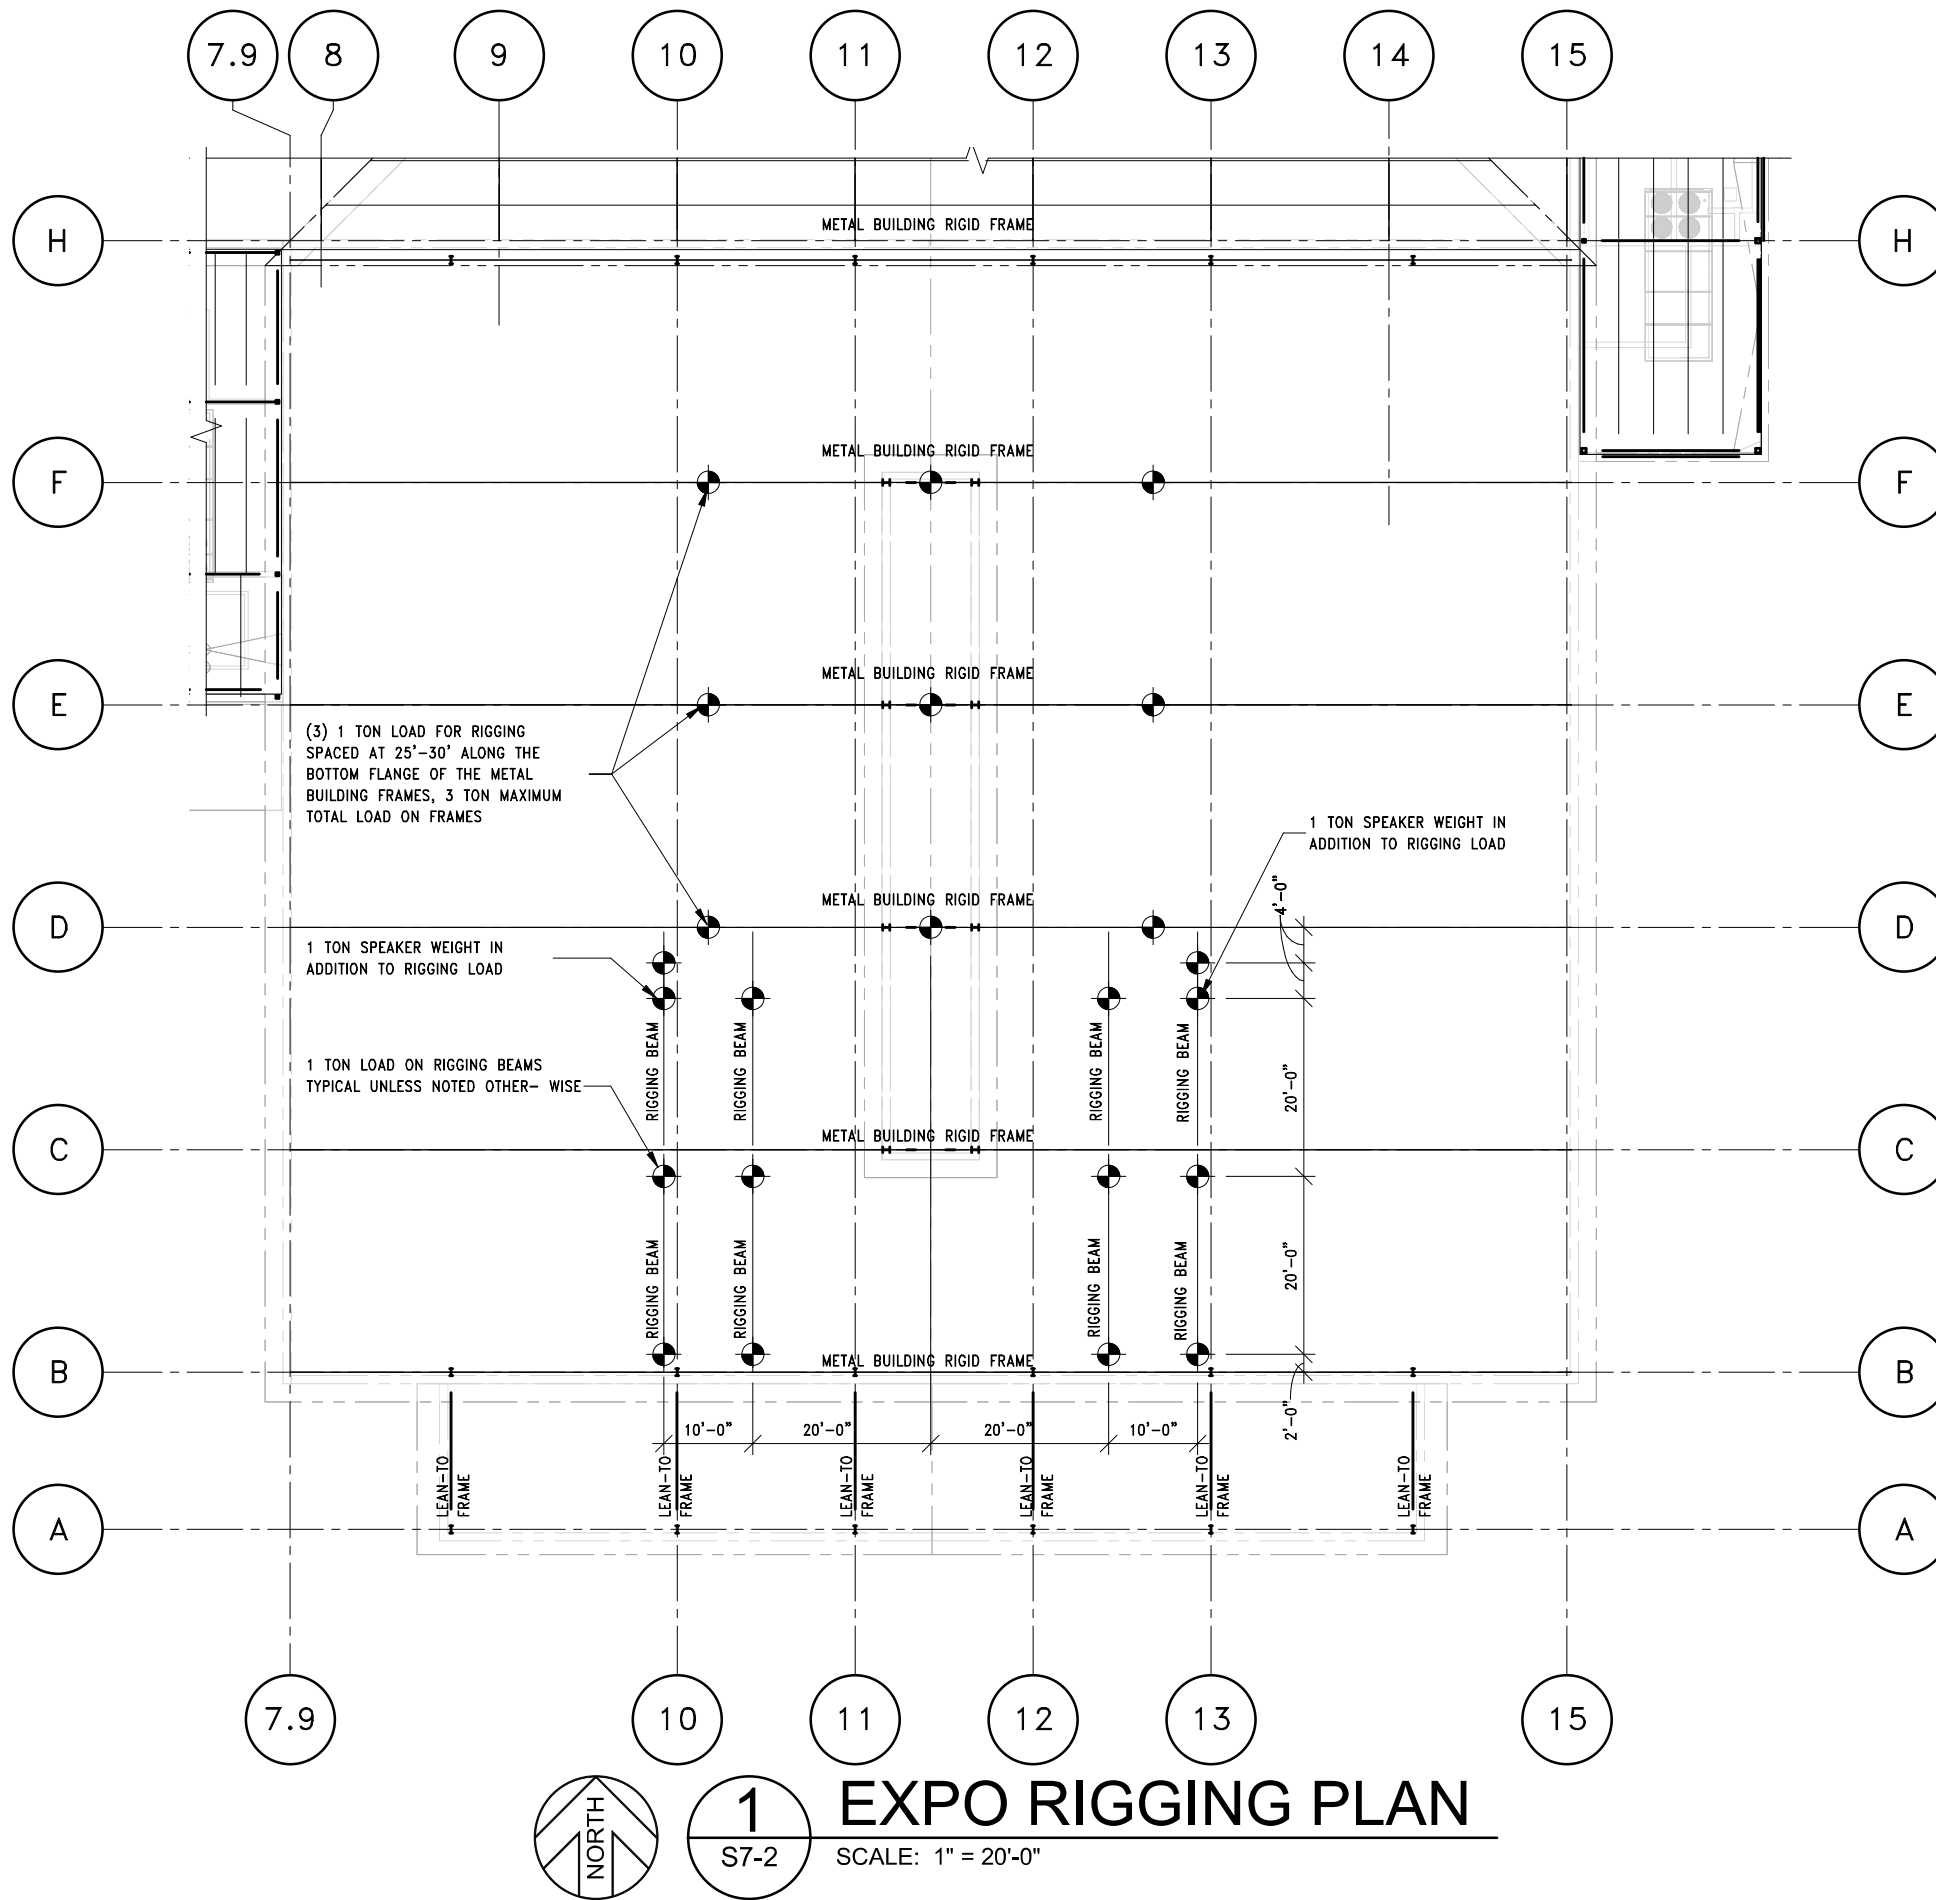

1 EXPO RIGGING PLAN
S7-2 SCALE: 1" = 20'-0"

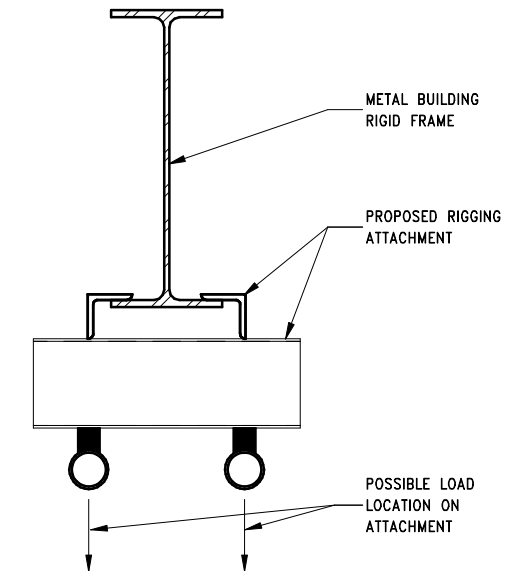

2 EXAMPLE RIGGING DETAIL
S7-2 SCALE: 3/4" = 1'-0"

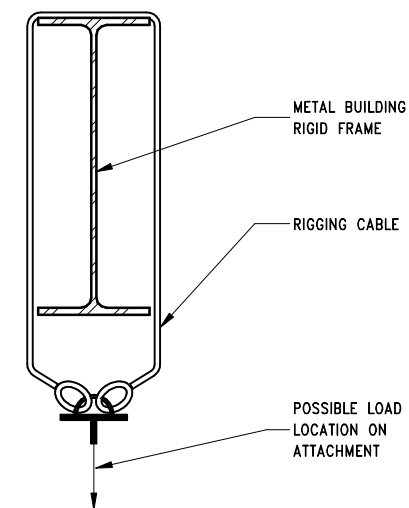

3 EXAMPLE RIGGING DETAIL
S7-2 SCALE: 3/4" = 1'-0"